

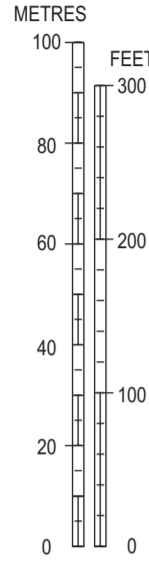


MAGNETIC VARIATION (VAR): 0°W (2020)
DIMENSIONS AND ELEVATIONS IN METERS


VERTICAL SCALE 1 : 1 500

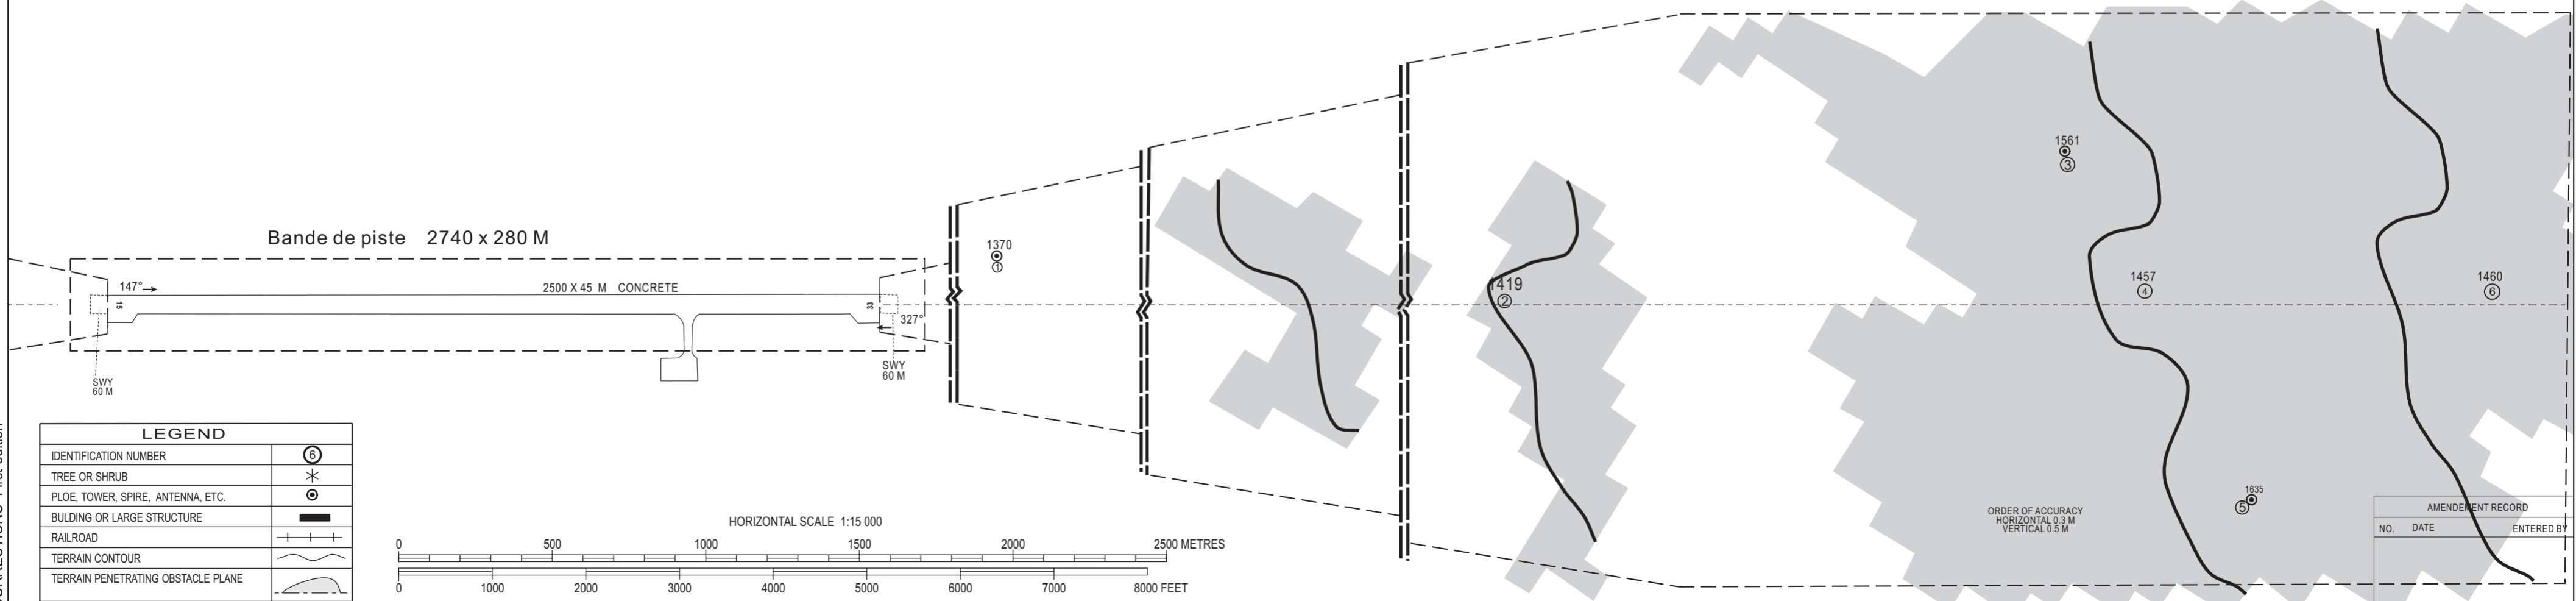

RWY 15/ 33			
DECLARED DISTANCES			
RWY 15			RWY 33
2500	TAKE-OFF RUN AVAILABLE	TORA	2500
2500	TAKE-OFF DISTANCE AVAILABLE	TODA	2500
2560	ACCELERATE STOP DISTANCE AVAILABLE	ASDA	2560
2500	LANDING DISTANCE AVAILABLE	LDA	2500

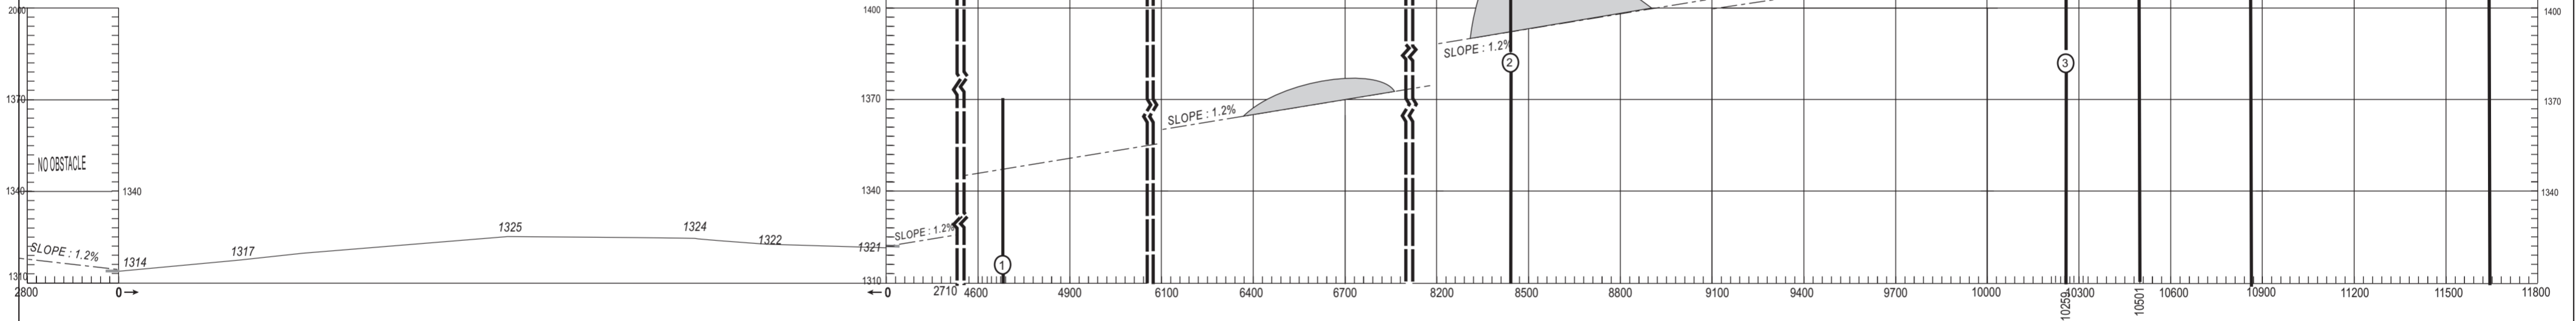

LEGEND	
IDENTIFICATION NUMBER	⑥
TREE OR SHRUB	*
PILE, TOWER, SPIRE, ANTENNA, ETC.	●
BUILDING OR LARGE STRUCTURE	■
RAILROAD	+++
TERRAIN CONTOUR	~
TERRAIN PENETRATING OBSTACLE PLANE	—

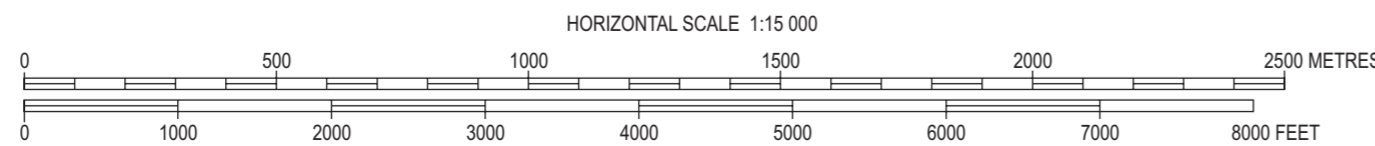

ORDER OF ACCURACY
HORIZONTAL 0.5 M
VERTICAL 0.5 M

AMENDMENT RECORD

NO.	DATE	ENTERED BY

CORRECTIONS First edition